
South River Road Police and Fire Complex Conceptual design July 19, 2023 SOUTH RIVER ROAD **POLICE AND FIRE COMPLEX** "Enhancing the Safety of Our Community"






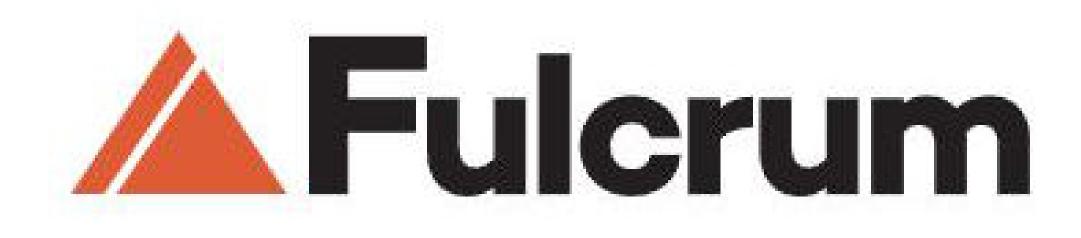

LAVALLEE BRENSINGER ARCHITECTS



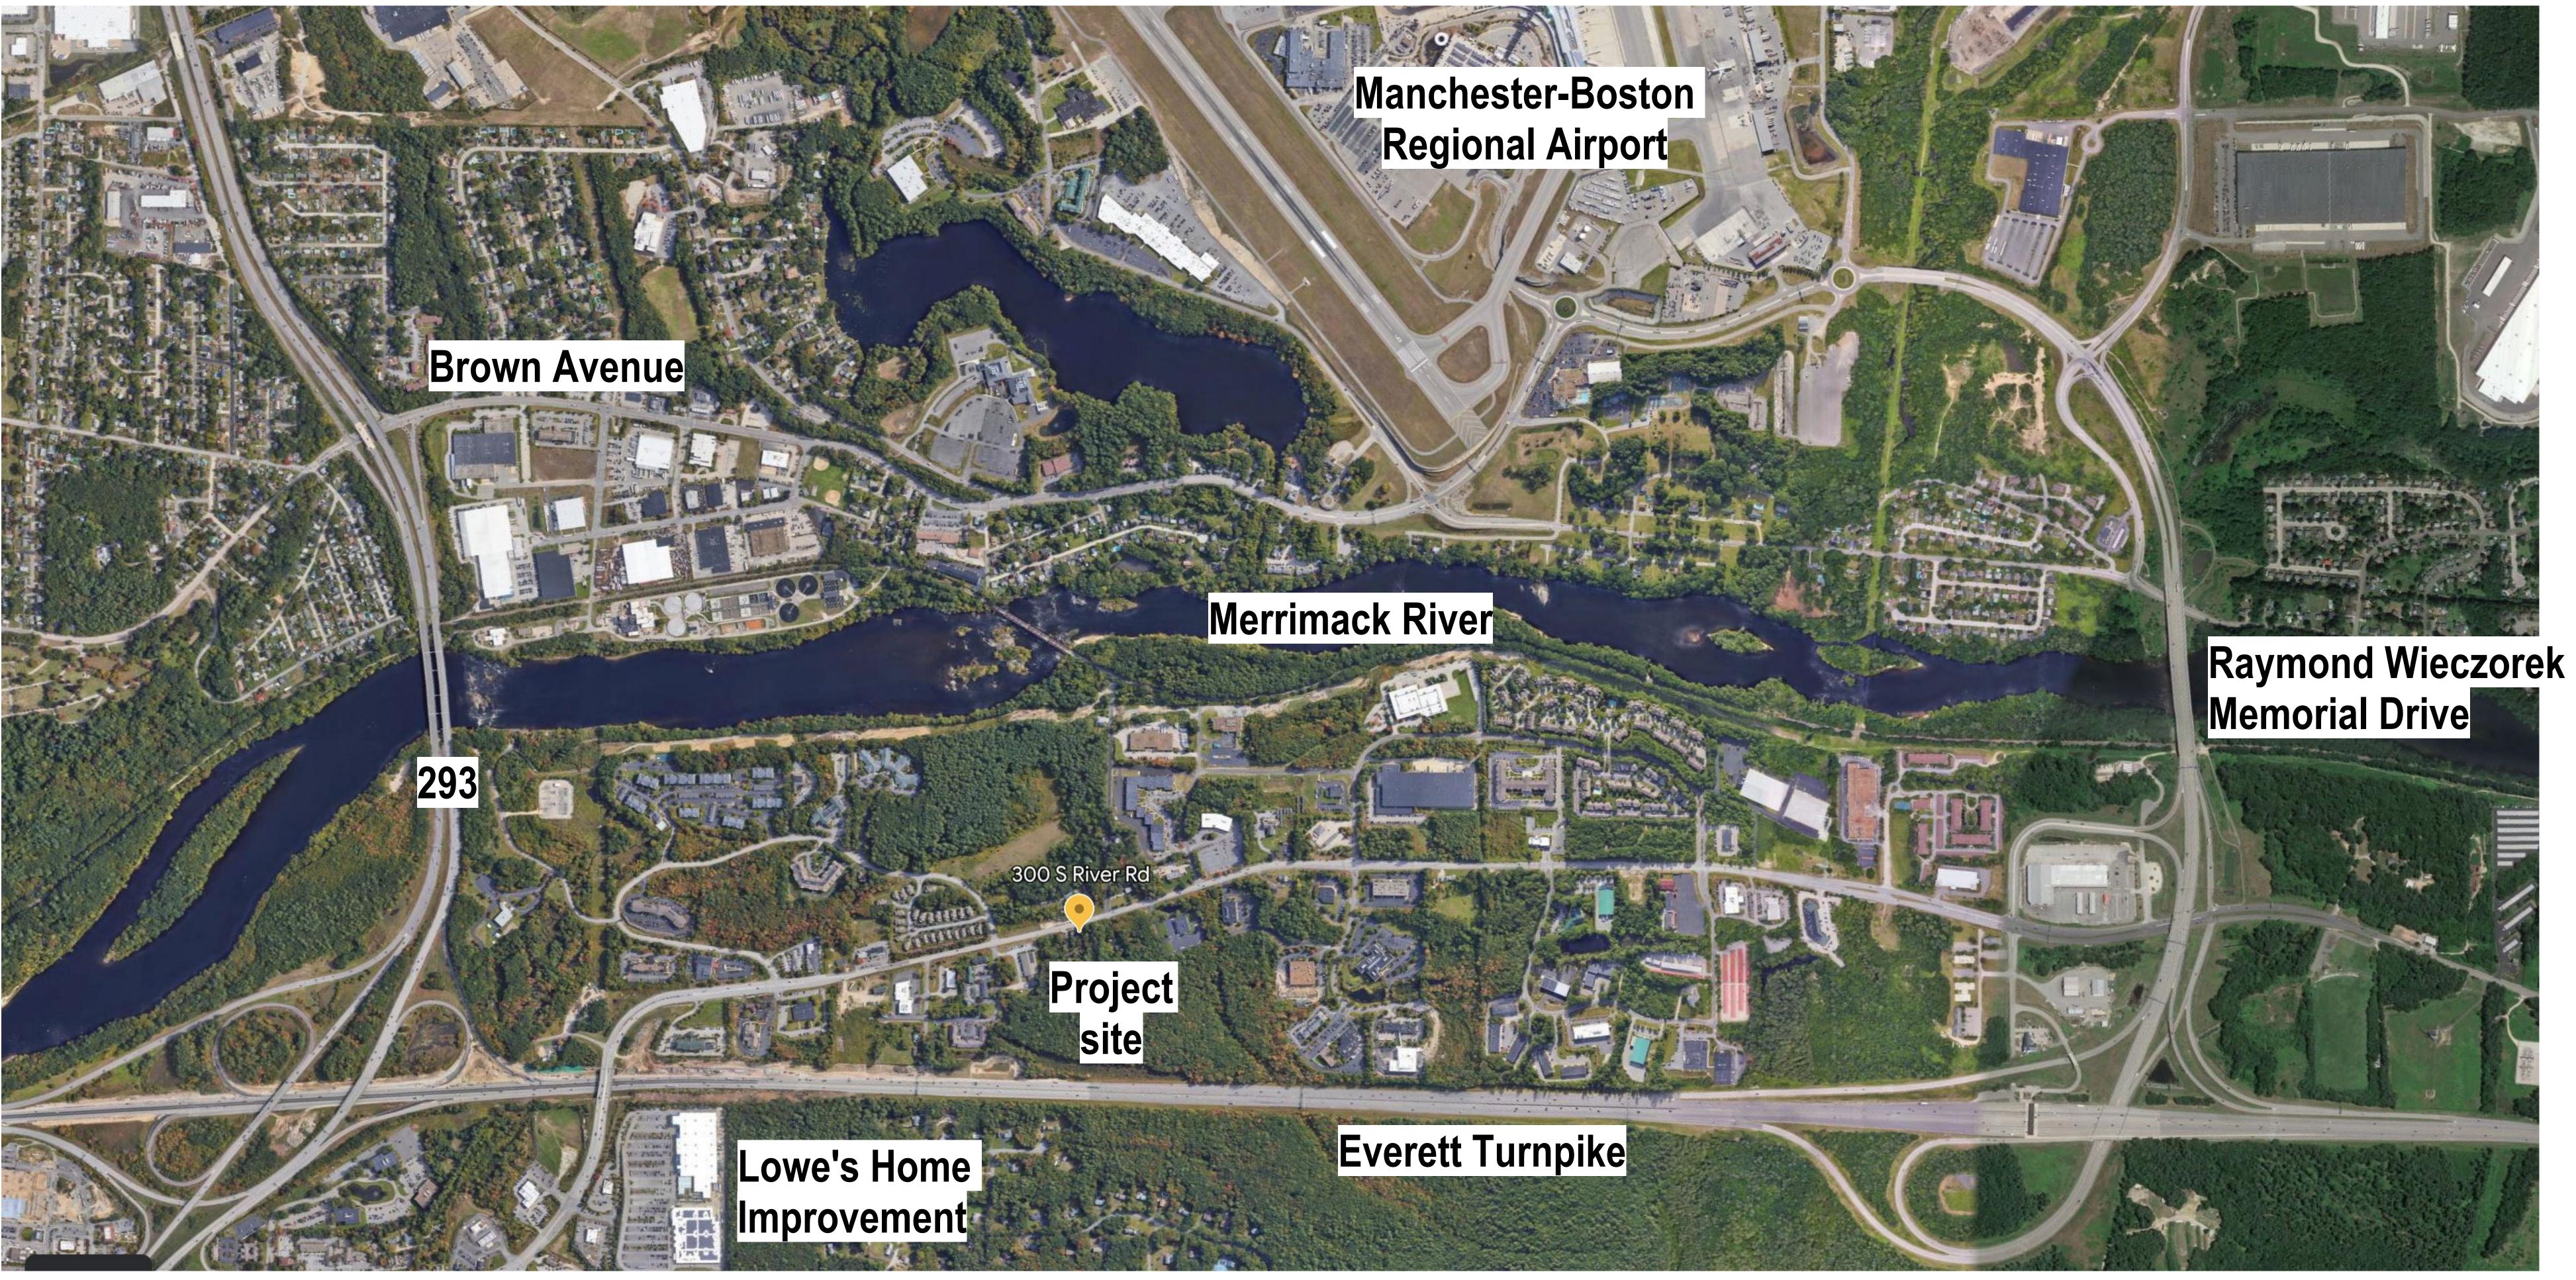

TOWN OF BEDFORD SOUTH RIVER ROAD POLICE AND FIRE COMPLEX


SCALE: 1" = 1'-0"

LOCUS MAP LAVALLEE BRENSINGER ARCHITECTS






TOWN OF BEDFORD SOUTH RIVER ROAD POLICE AND FIRE COMPLEX

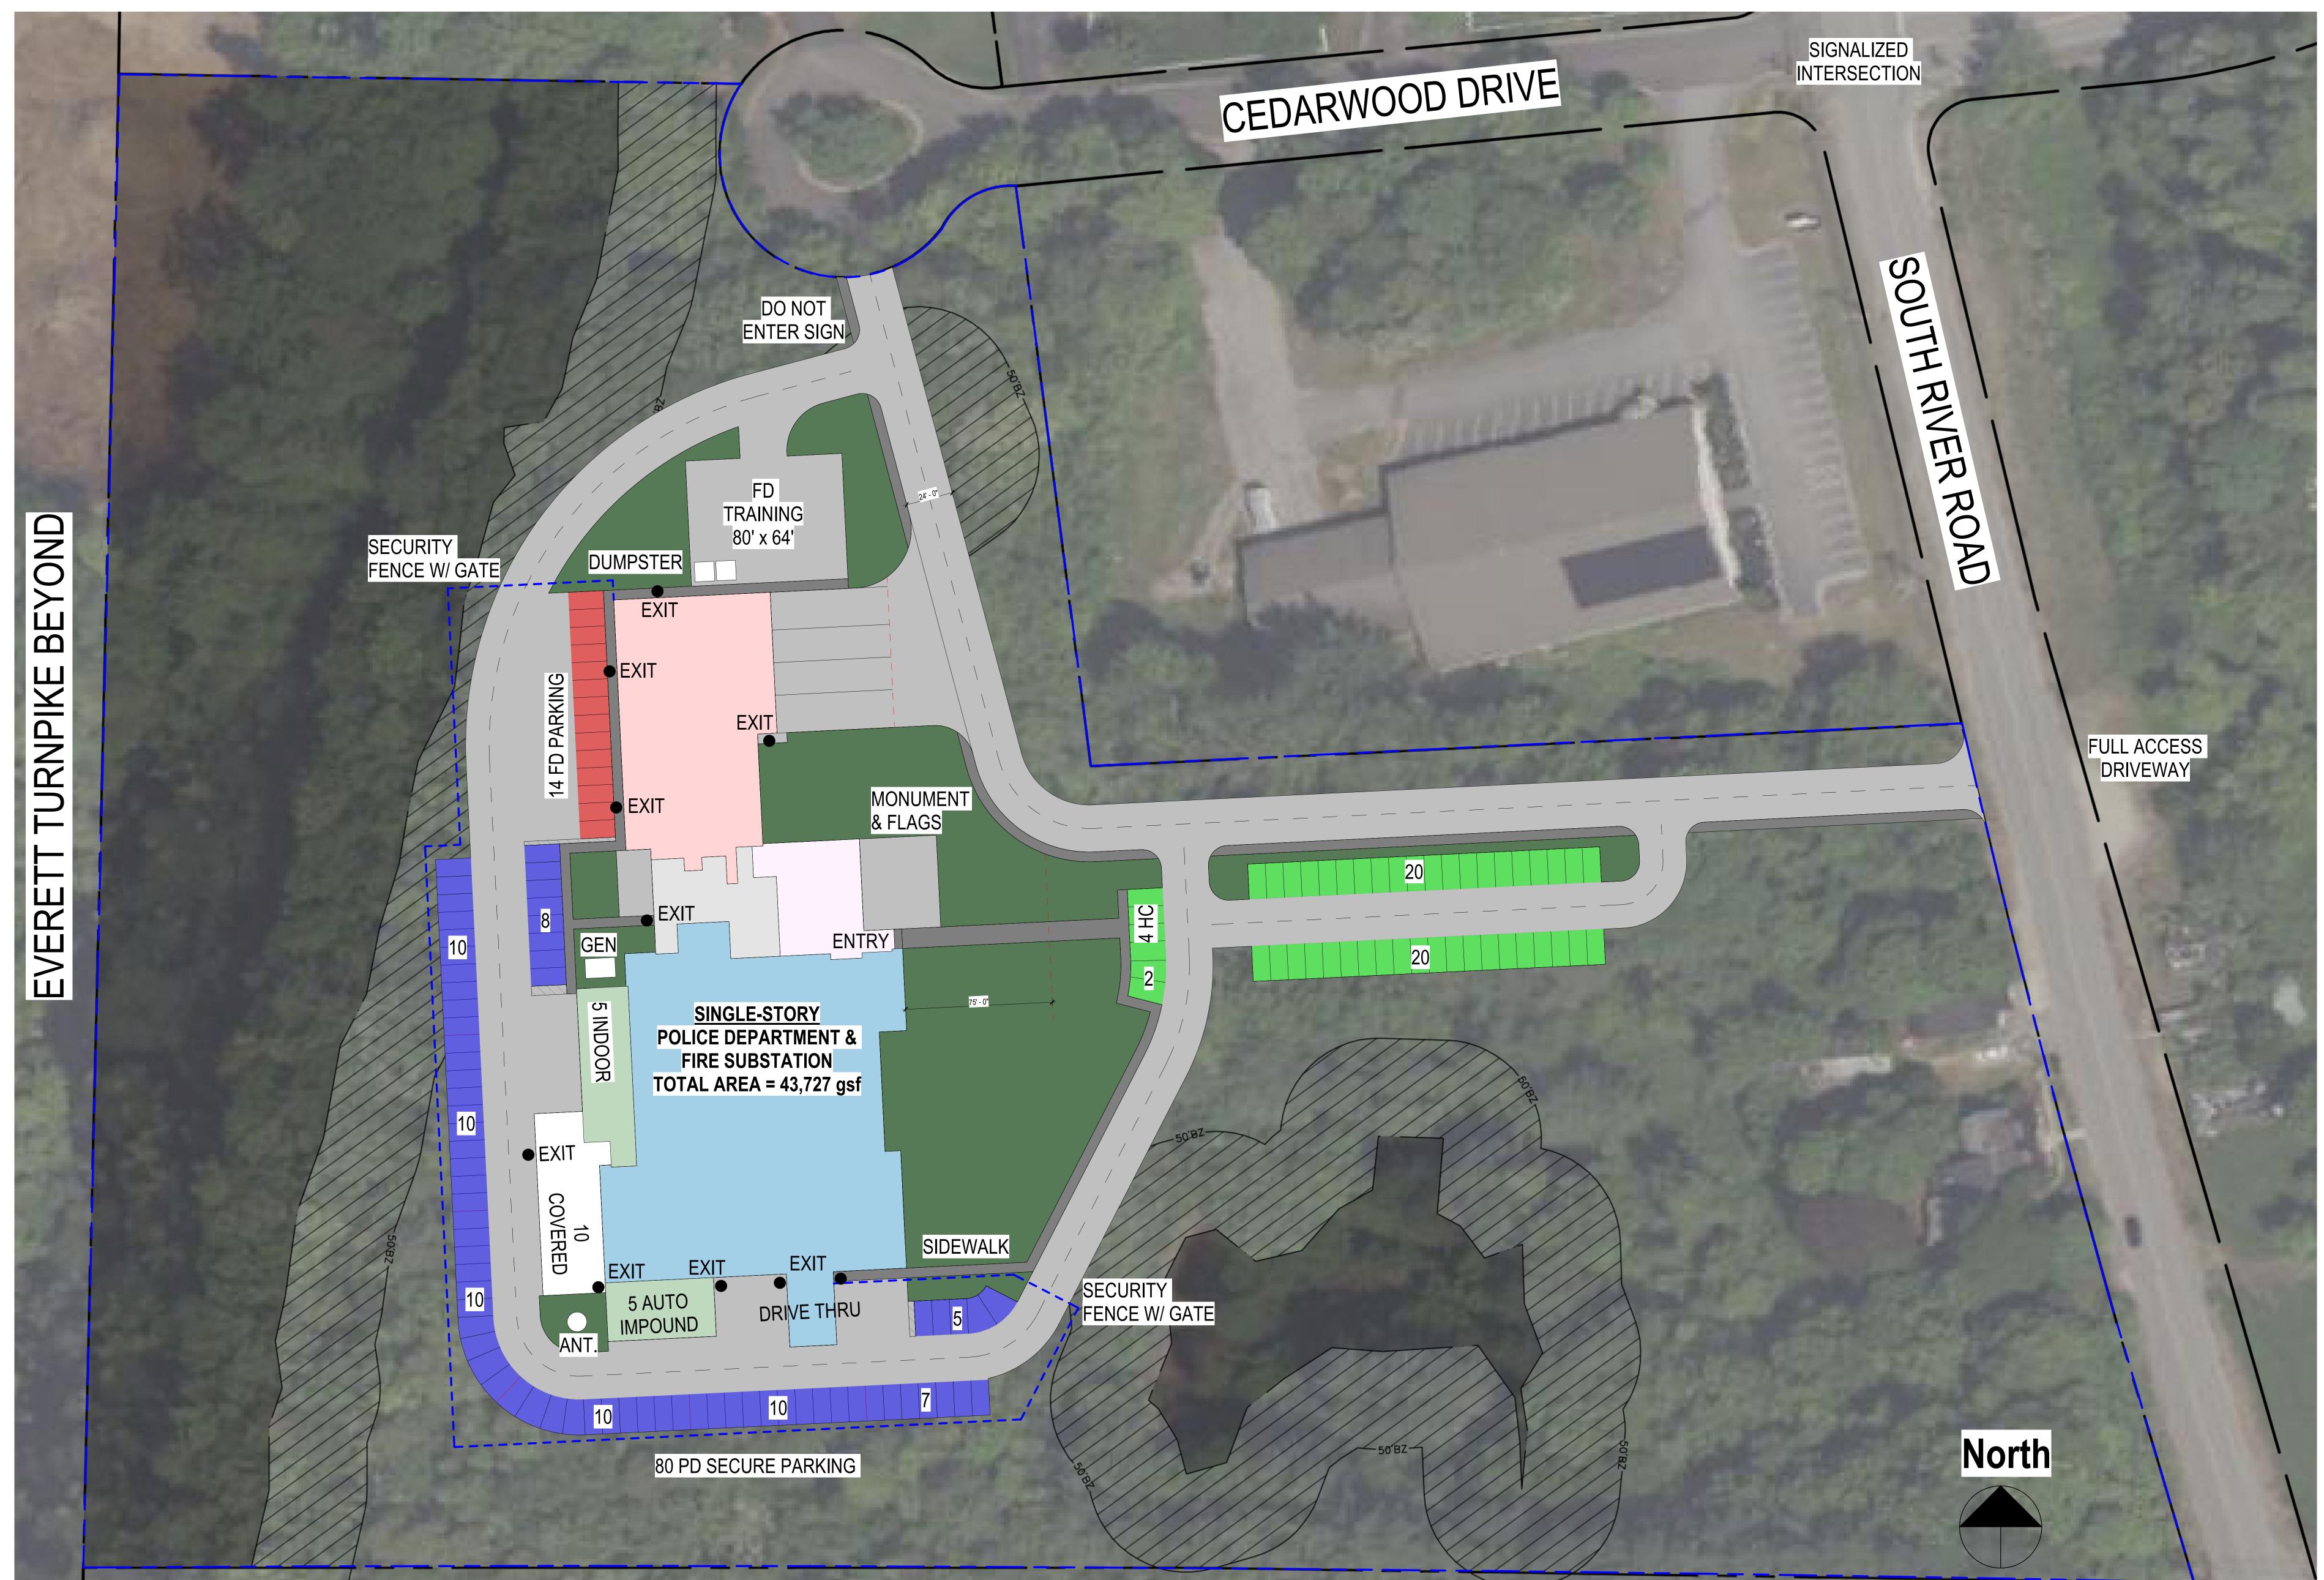

ARCHITECTURAL SITE PLAN LAVALLEE BRENSINGER ARCHITECTS

SCALE: 1" = 30'-0"



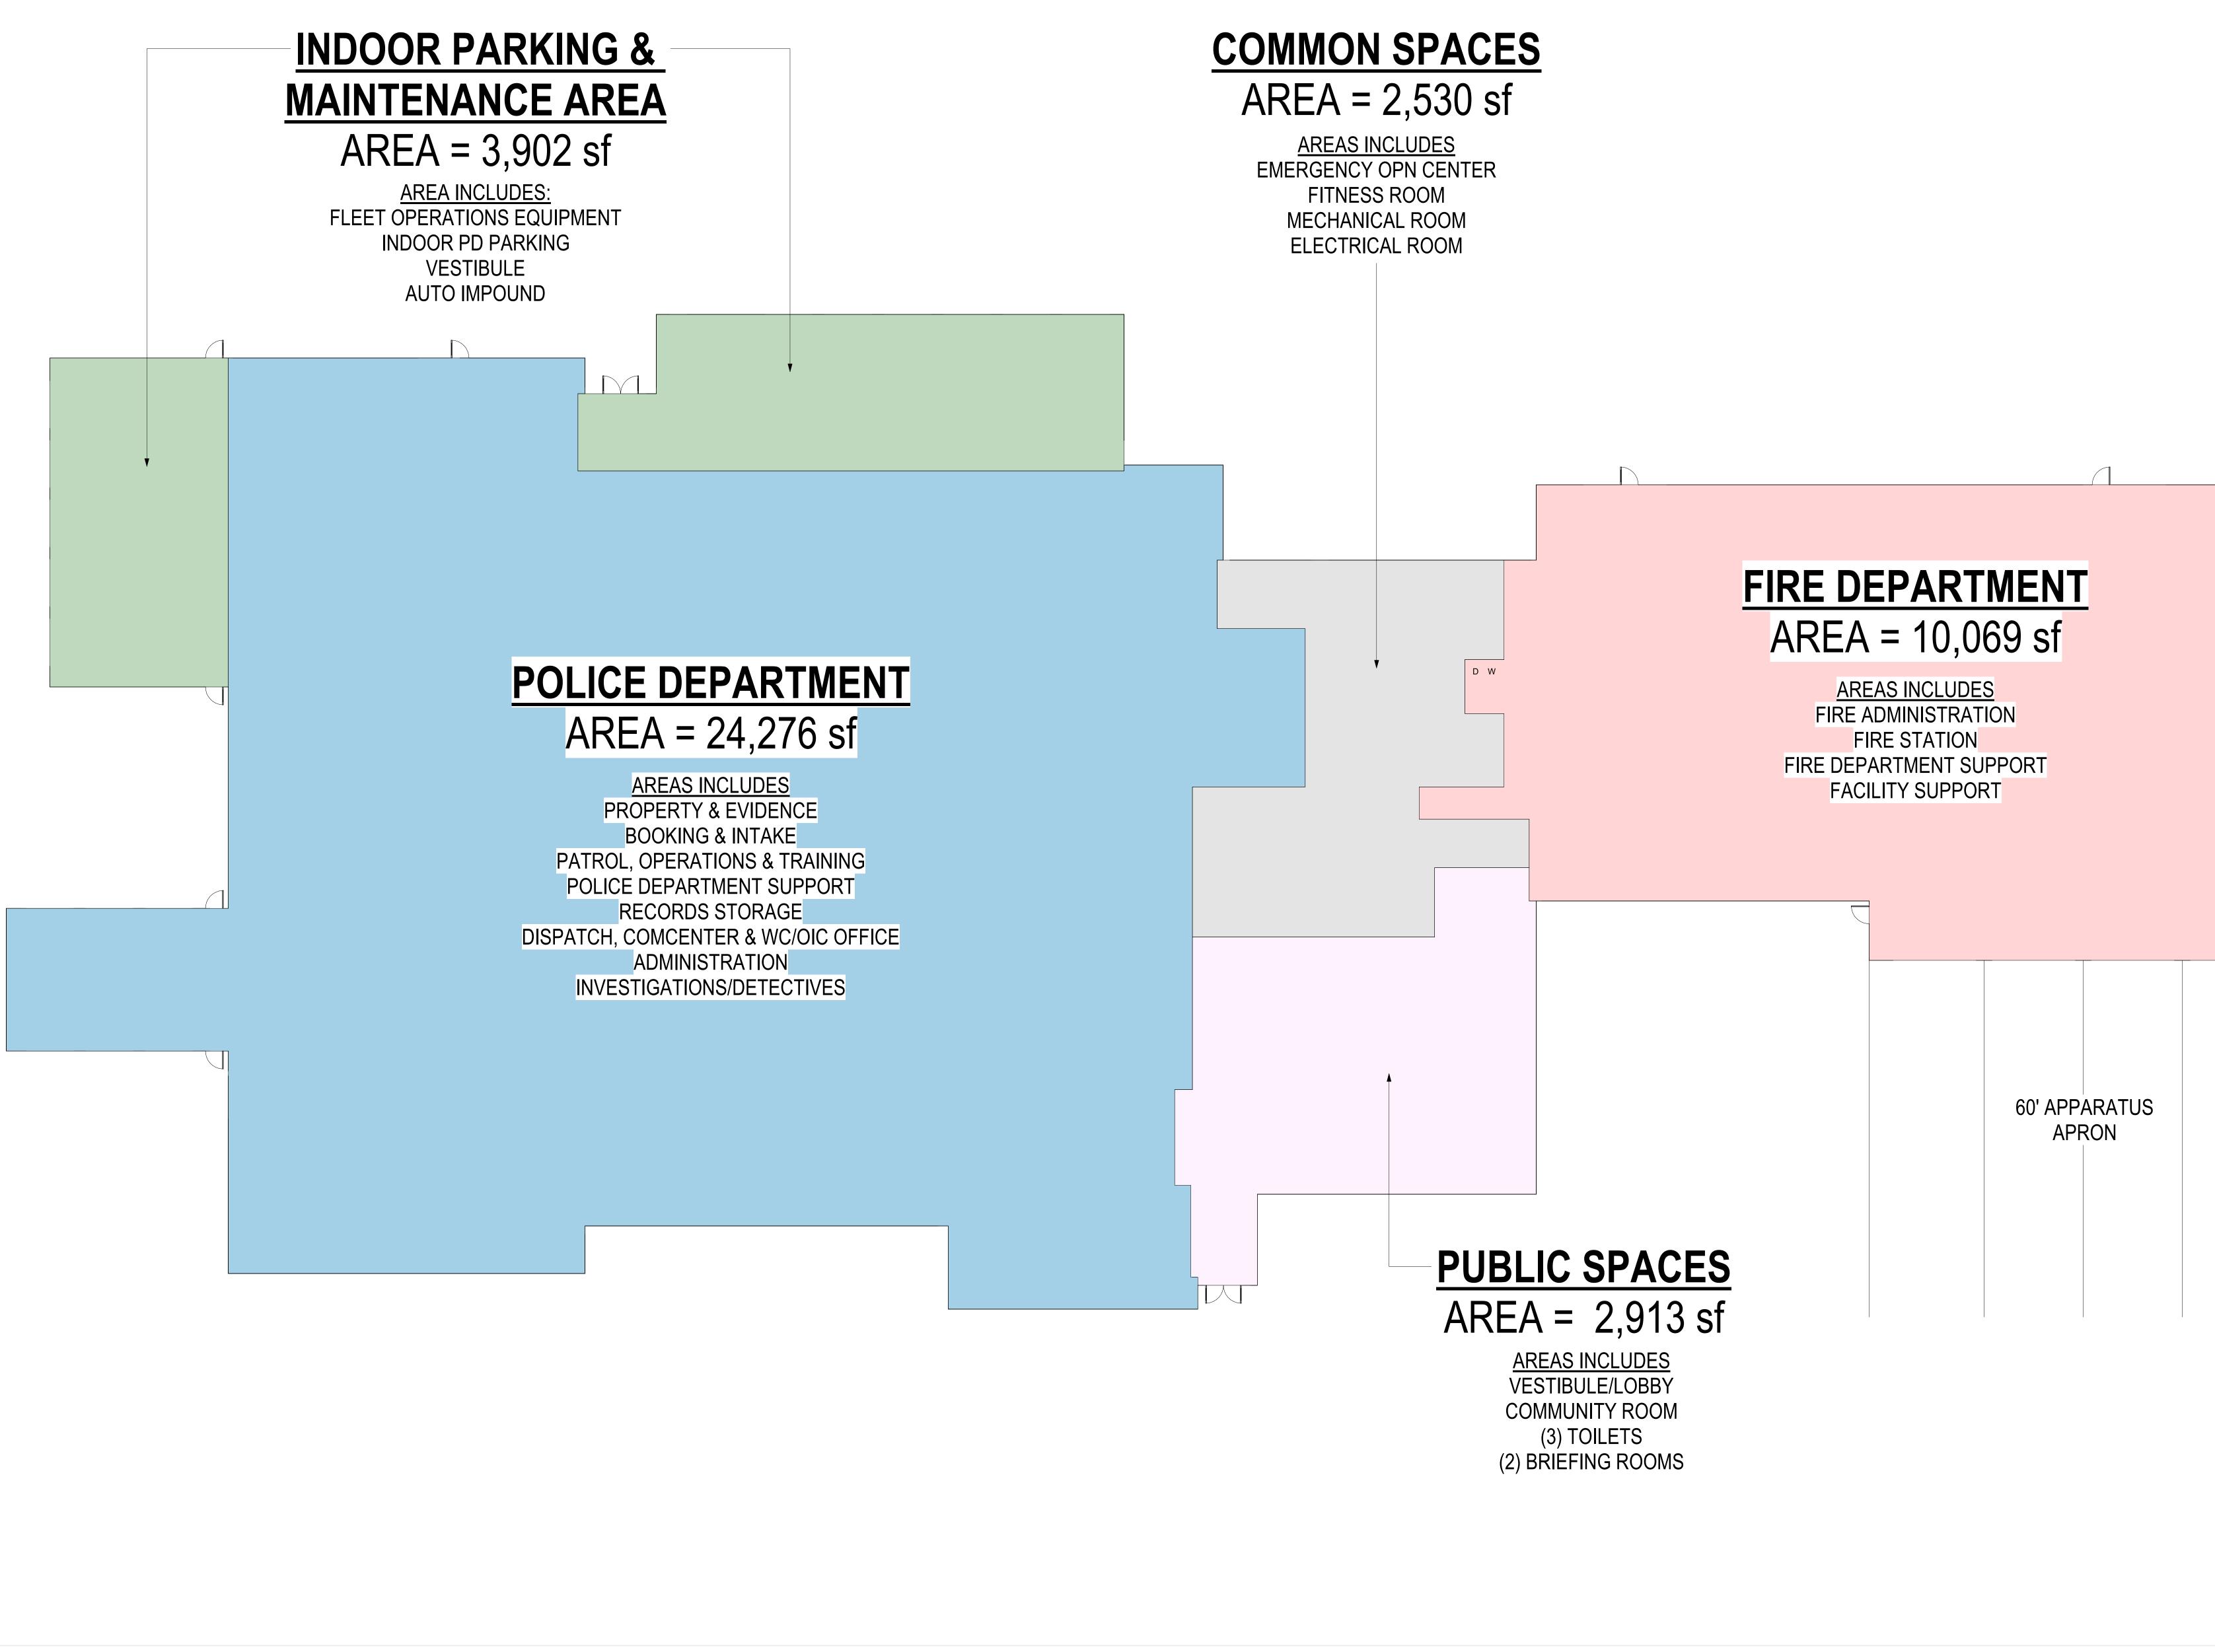

TOWN OF BEDFORD SOUTH RIVER ROAD POLICE AND FIRE COMPLEX

MAIN LEVEL FLOOR PLAN LAVALLEE BRENSINGER ARCHITECTS

SCALE: 3/32" = 1'-0"



 \bigcirc

